

ARCHITECTURAL DOCUMENTATION

“Conservation of the Mosque of Aslam al-Silahdar in Darb al Ahmar, Cairo”

Aga Khan Cultural Services

Sub-grant No. EAC-03-2006

The Egyptian Antiquities Conservation Project (EAC)
USAID Agreement No. 263-A-00-04-00018-00

Awarded to

THE AMERICAN RESEARCH CENTER IN EGYPT (ARCE)

Address: 8700 Crownhill Blvd. Suite 507, San Antonio, TX 78209 Tel: (210) 821-7000


by the



USAID Program Office of Productive Sector Development / Office of the Environment
USAID / Egypt


August 2006

In collaboration with the United States Agency for International Development and the
Egyptian Ministry of State for Antiquities

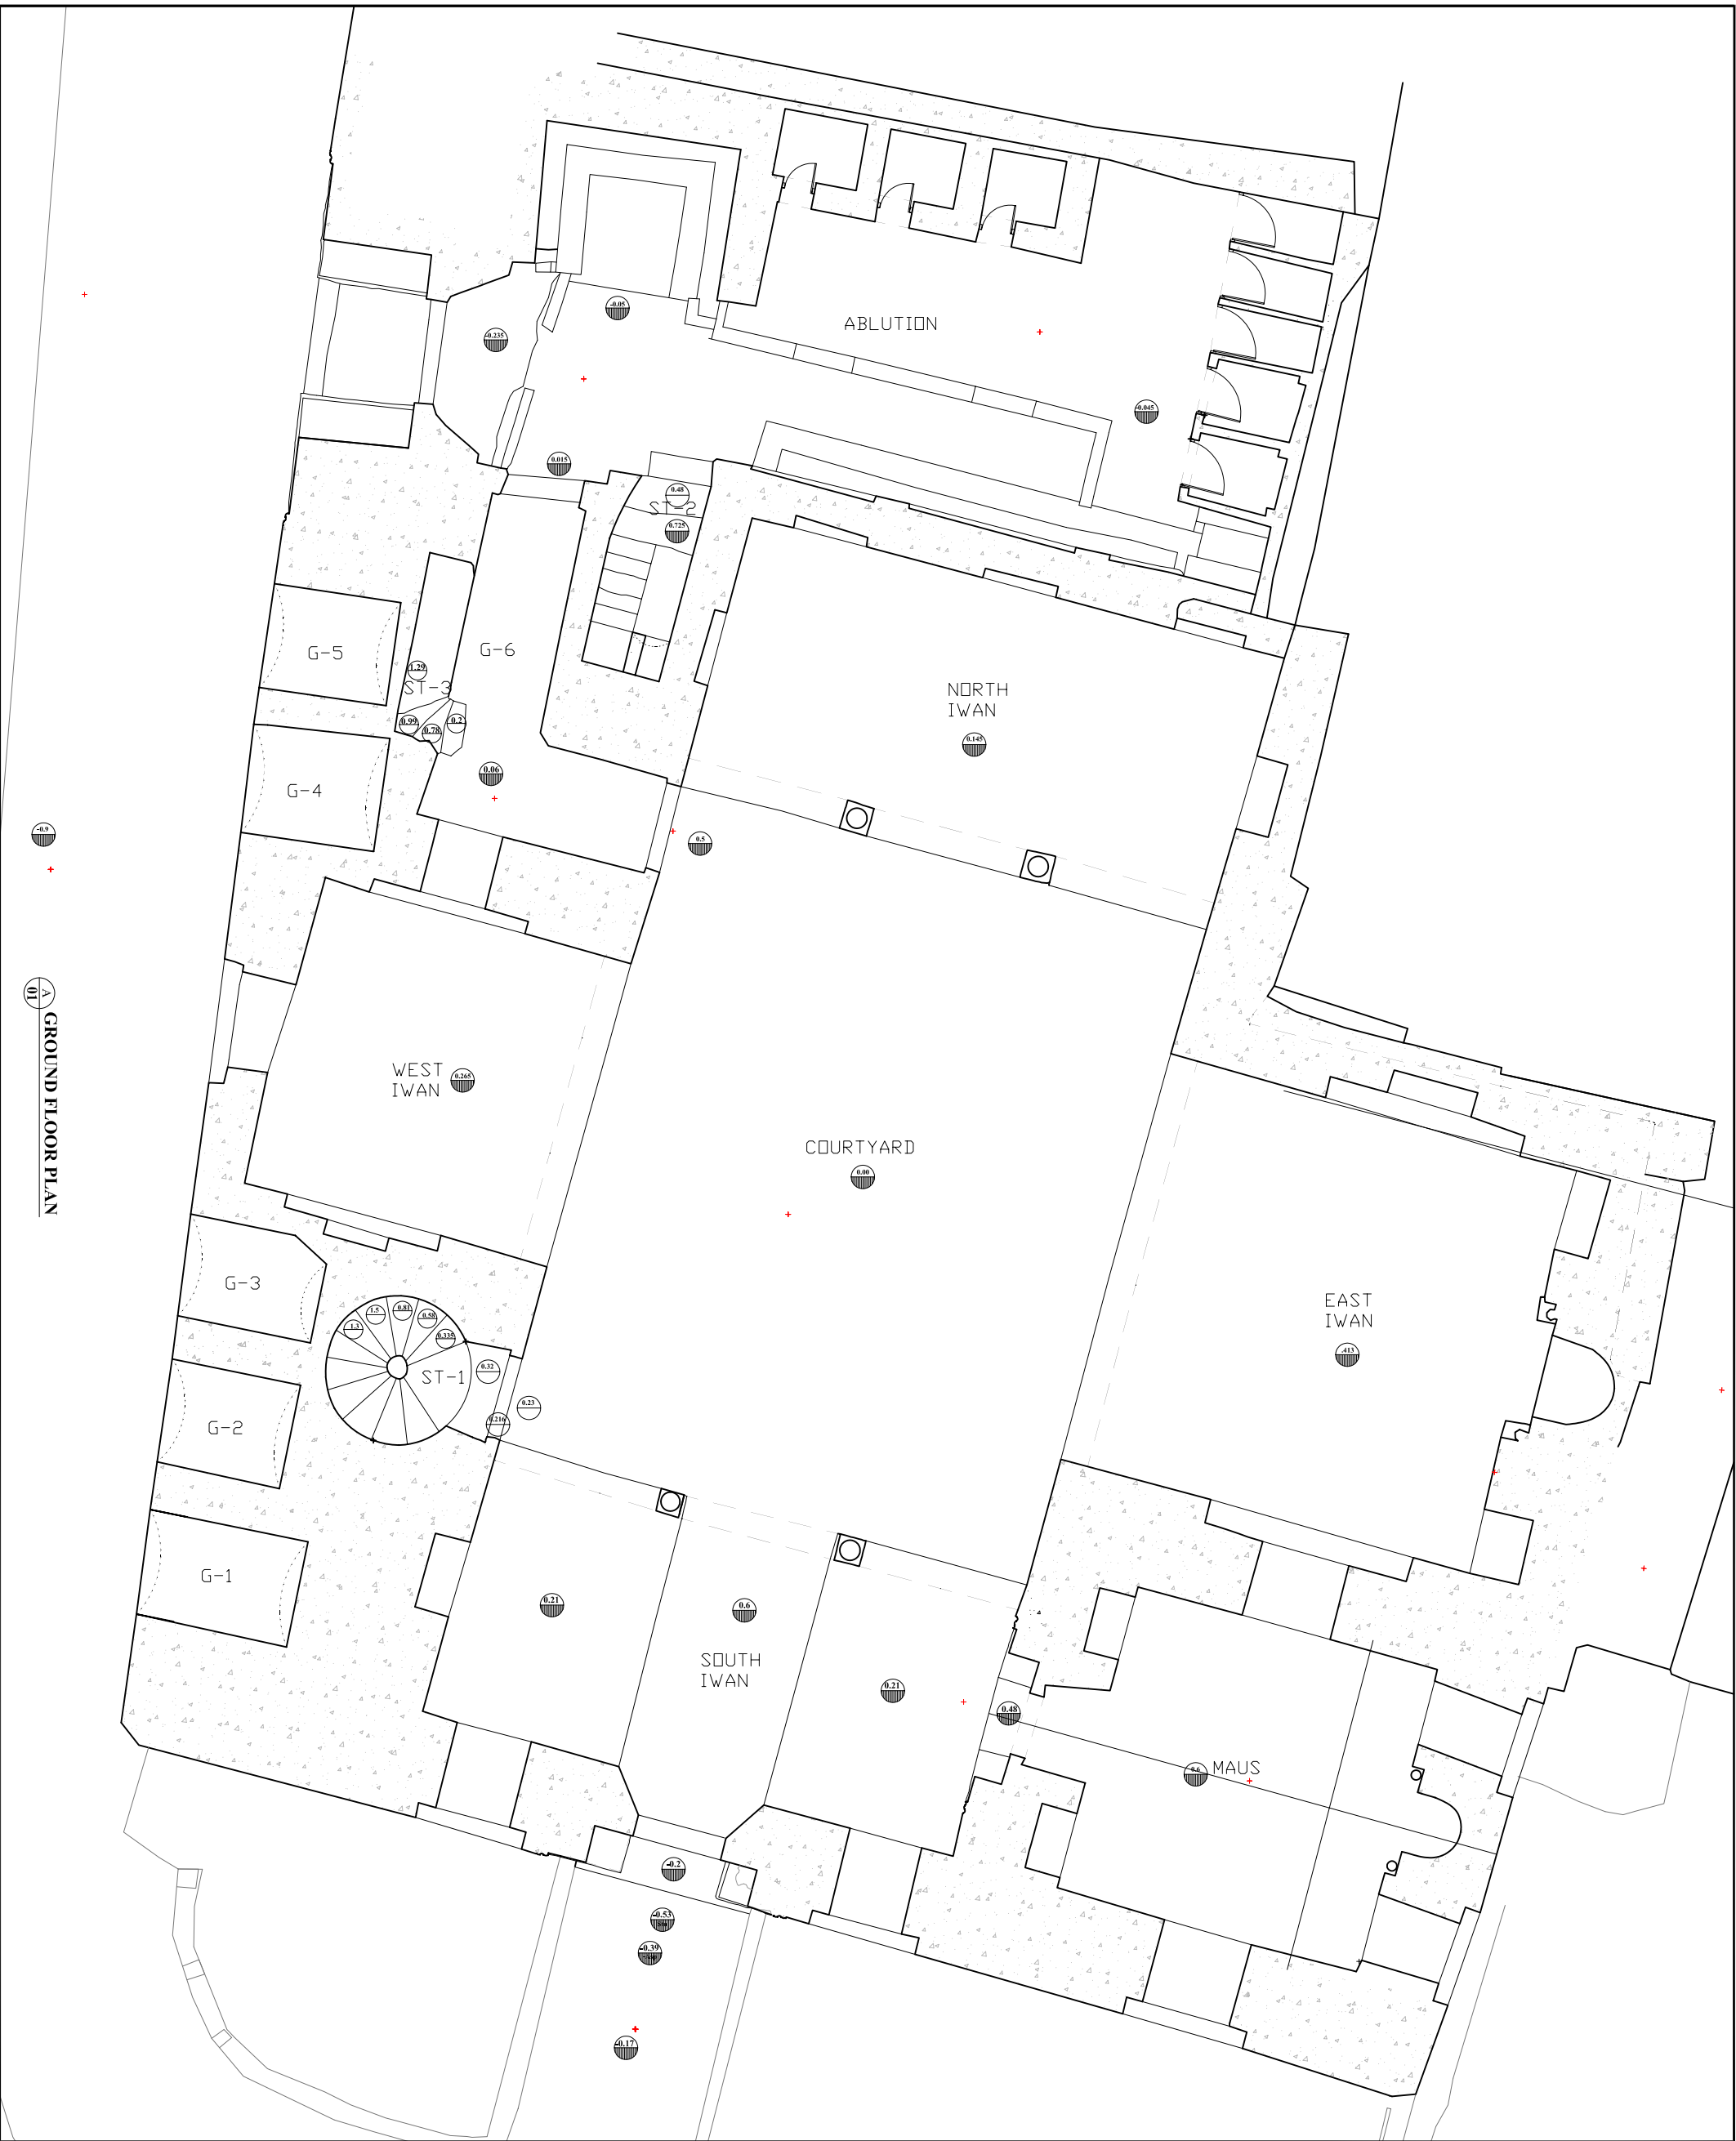



 <p>NORTH</p>			
NOTES:			
IN PROGRESS			
 <p>THE AGA KHAN TRUST FOR CULTURE Aga Khan Cultural Services-Egypt</p>			
PL.01			
EXISTING DRAWINGS FOR ASLAM AL-SULAHAR MOSQUE ASLAM AL-SULAHAR MOSQUE GROUND FLOOR PLAN			
DRAWING TITLE		SHEET NUMBER	
EXISTING DRAWINGS FOR ASLAM AL-SULAHAR MOSQUE		SHEET NUMBER 1 : 100	
ASLAM AL-SULAHAR MOSQUE GROUND FLOOR PLAN		DRAWING NO. A-01	
DATE		DESCRIPTION	
1 August 2006		EXISTING DRAWINGS	
REVISIONS			

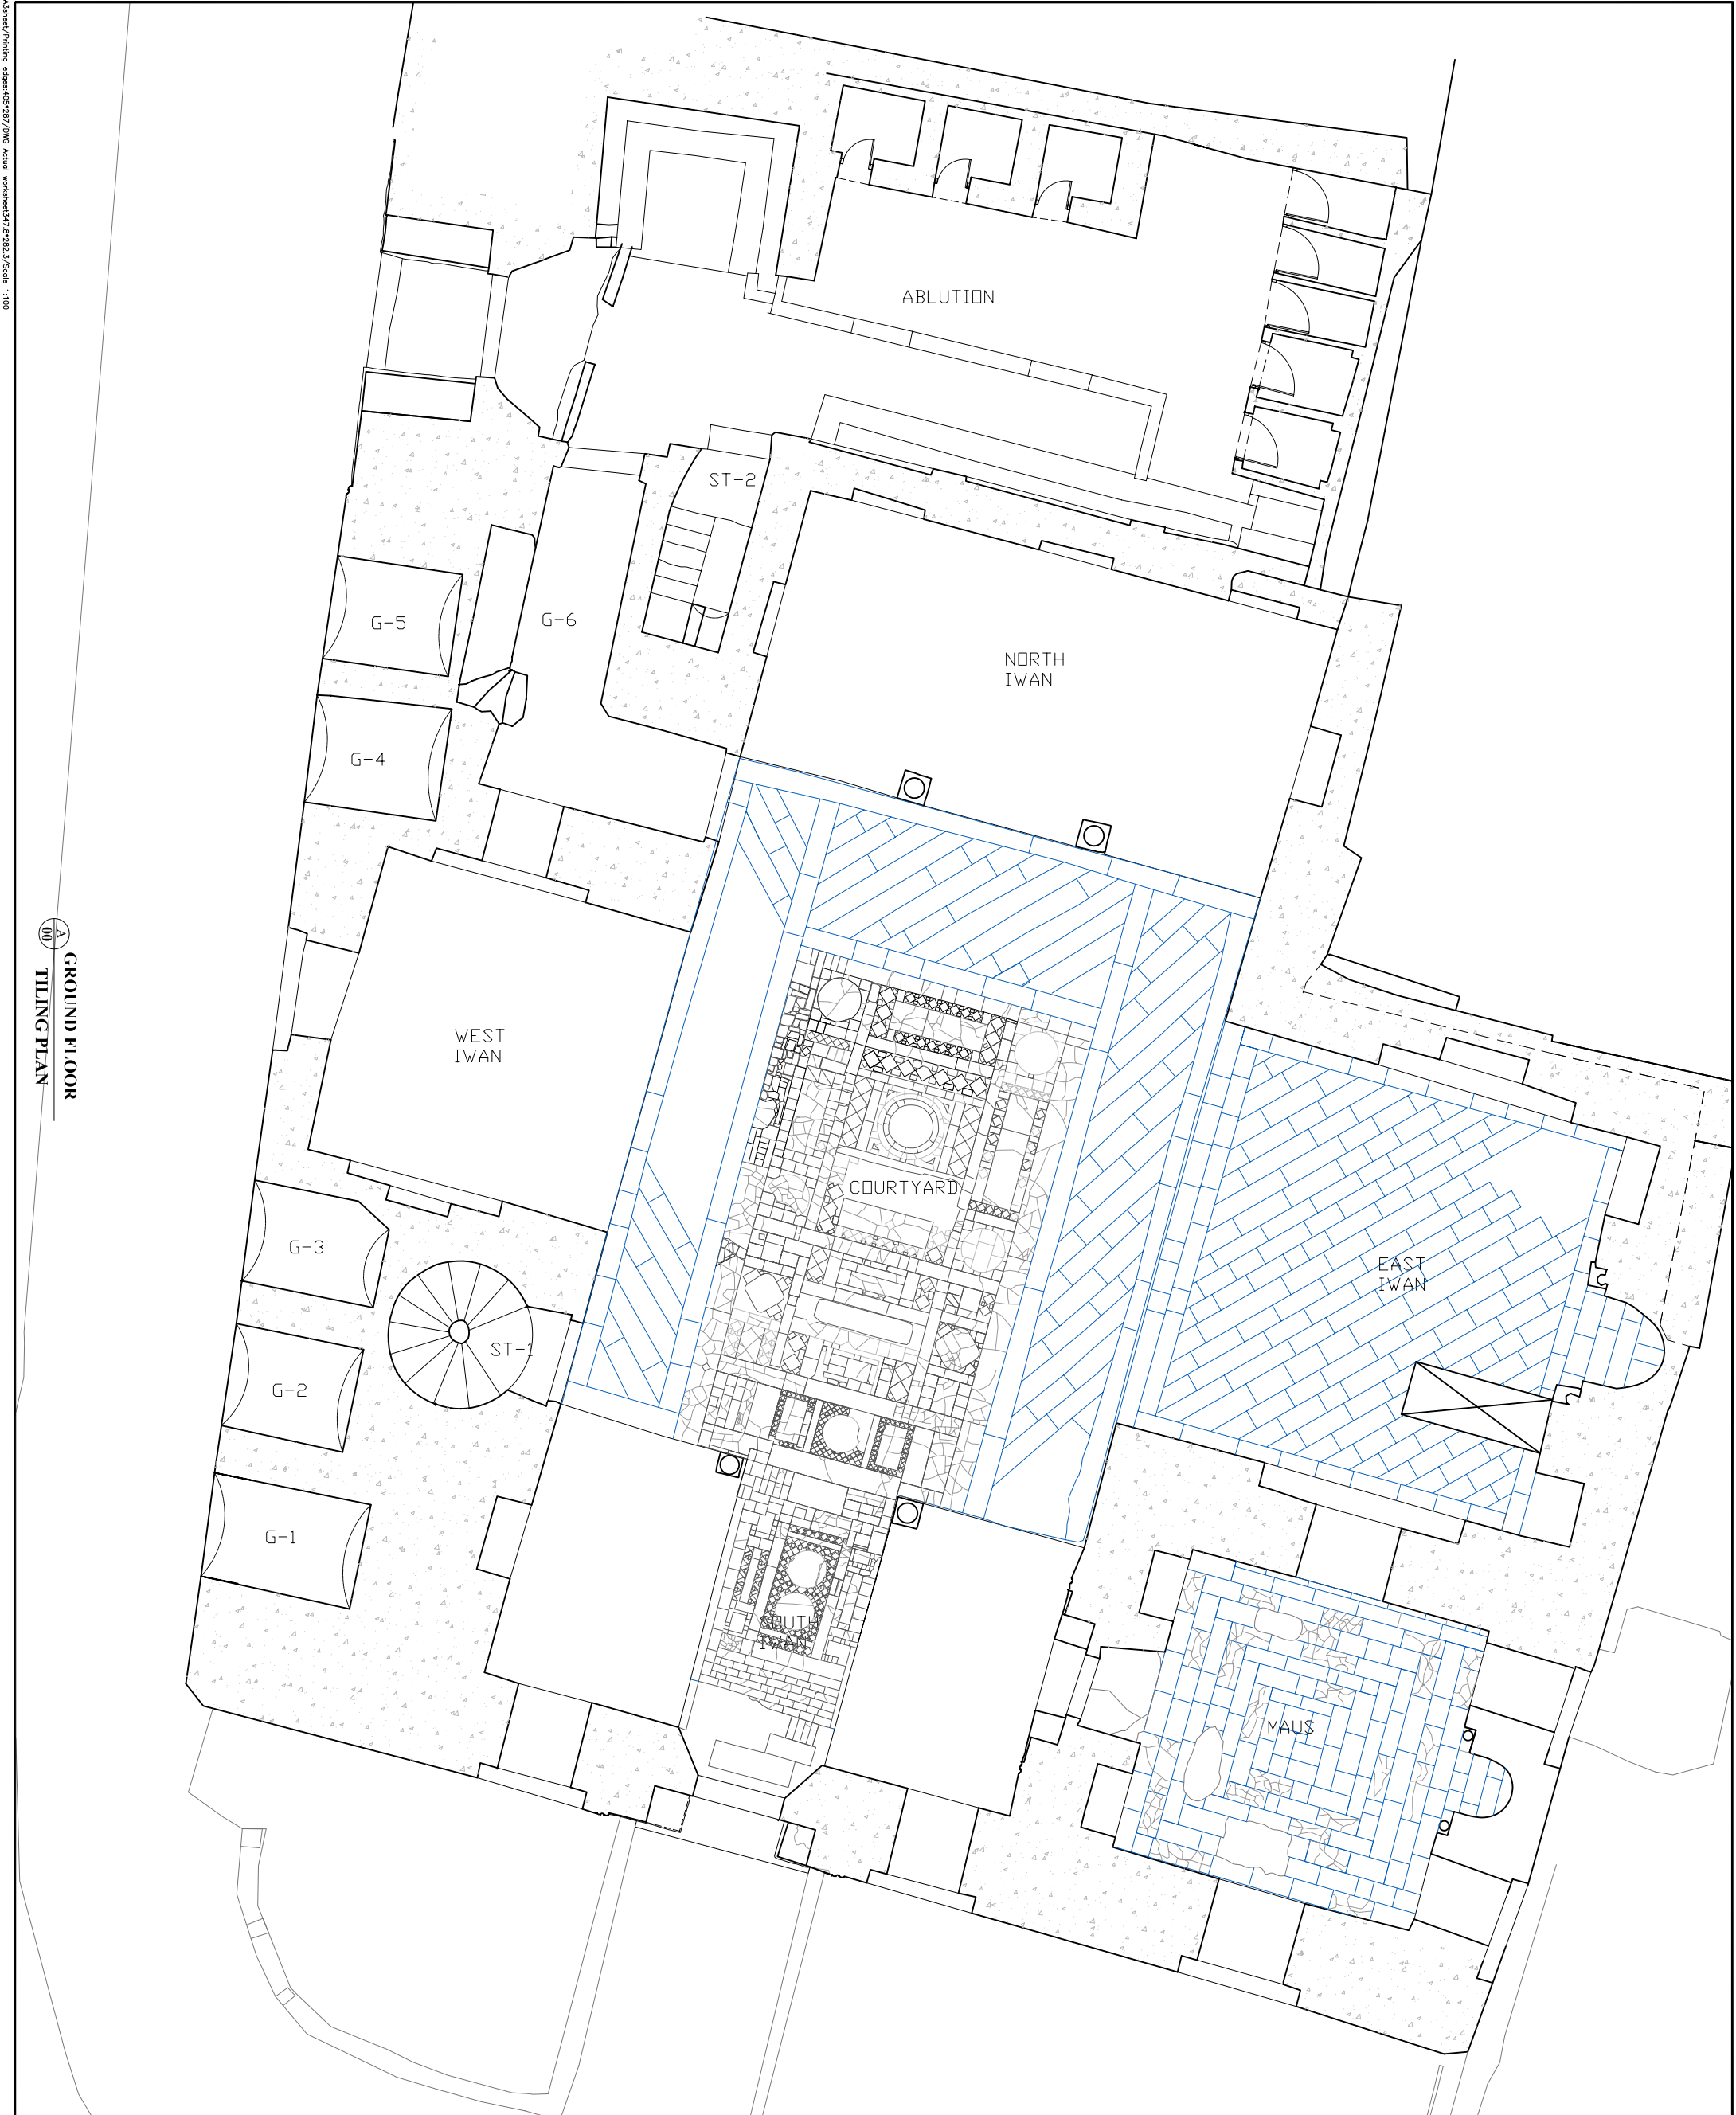



GROUND FLOOR
TILING PLAN

PL.01-1	
THE AGA KHAN TRUST FOR CULTURE Aga Khan Cultural Services-Egypt	
EXISTING CONDITION DRAWINGS FOR ASLAM AL-SILAHIDAR MOSQUE	
DRAWING TITLE ASLAM AL-SILAHIDAR MOSQUE GROUND FLOOR TILING PLAN	
SITE SURVEY	DRAWING
SCALE: 1:100	SECTION: A-00
NO.	DATE
1	August 2006
REVISIONS	
EXISTING DRAWINGS	

NOTES:



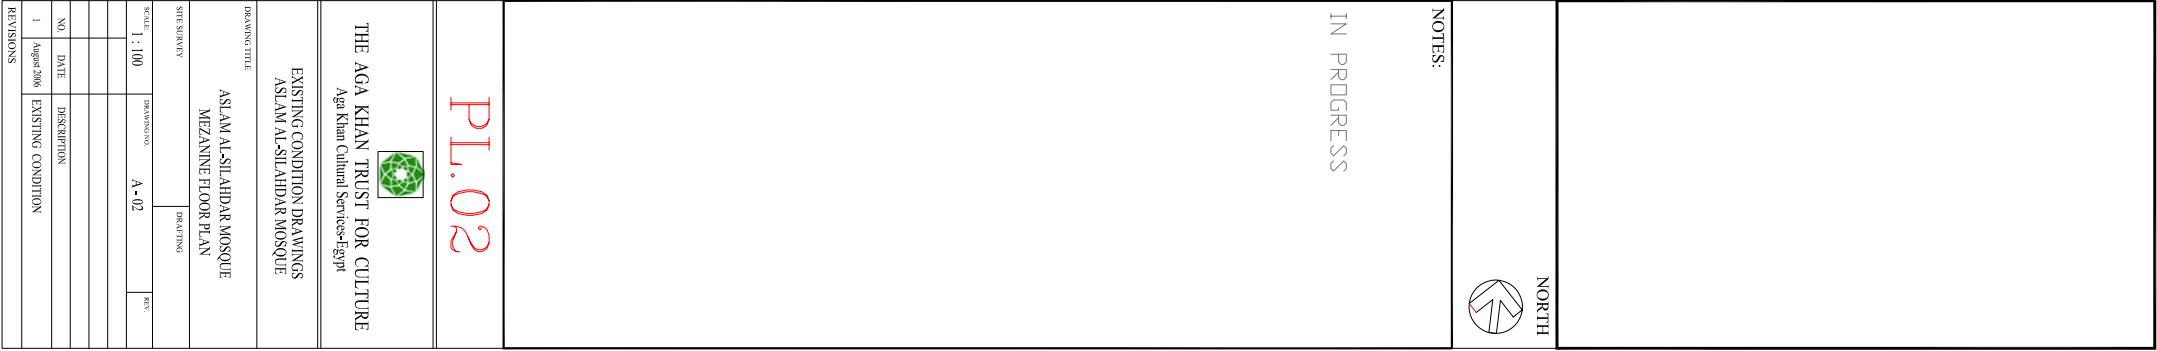

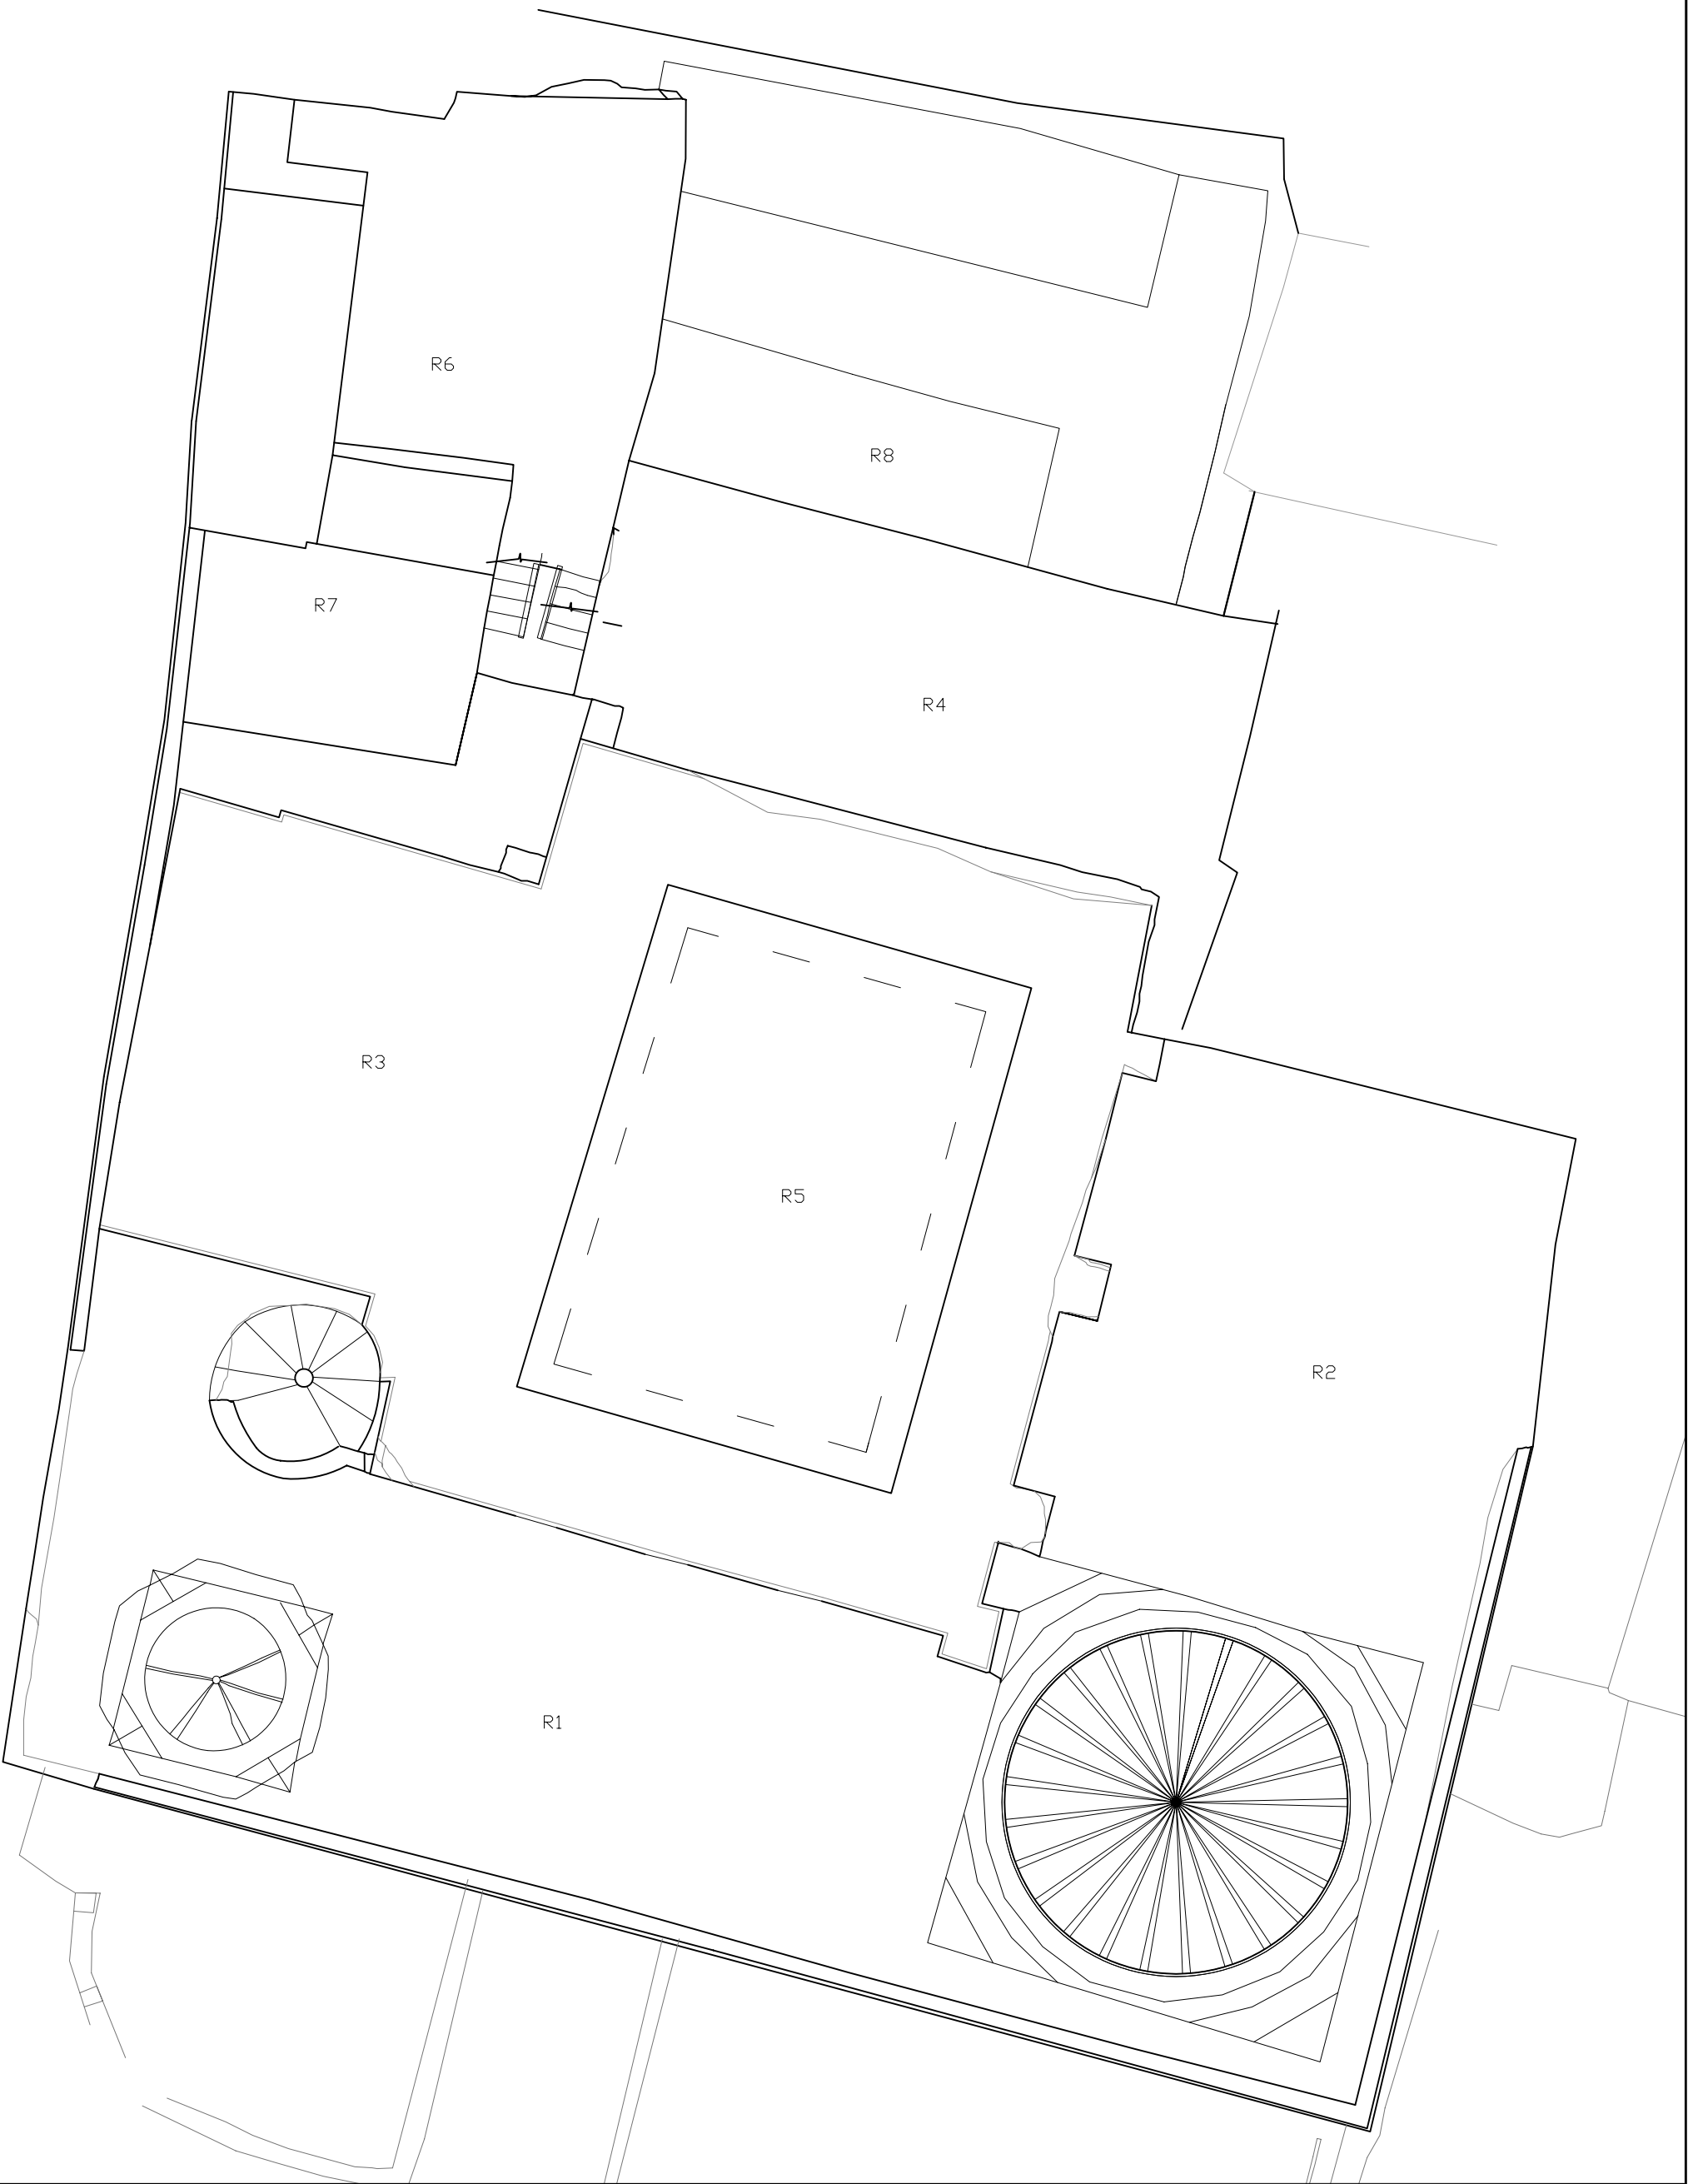

05 ROOF PLAN



NOTES:
IN PROGRESS

PL.05



THE AGA KHAN TRUST FOR CULTURE
Aga Khan Cultural Services—Egypt

EXISTING DRAWINGS FOR
ASLAM AL-SILAH DAR MOSQUE

DRAWING TITLE

ASLAM AL-SILAH DAR MOSQUE
FIRST FLOOR PLAN

SITE SURVEY

DRAWING NO.

A - 05

REV.

SCALE

1 : 100

NO.

DATE

DESCRIPTION

1 August 2008 EXISTING DRAWINGS

REVISIONS



NOTES:

IN PROGRESS

PL.04



THE AGA KHAN TRUST FOR CULTURE
Aga Khan Cultural Services-Egypt

EXISTING DRAWINGS FOR
ASLAM AL-SILAH DAR MOSQUE

DRAWING TITLE
ASLAM AL-SILAH DAR MOSQUE

SECOND FLOOR PLAN

SITE SURVEY

DRAFTING


SCALE: 1:100

DRAWING NO. A-04

REV.

NO	DATE	DESCRIPTION
1	August 2006	EXISTING DRAWINGS

REVISIONS

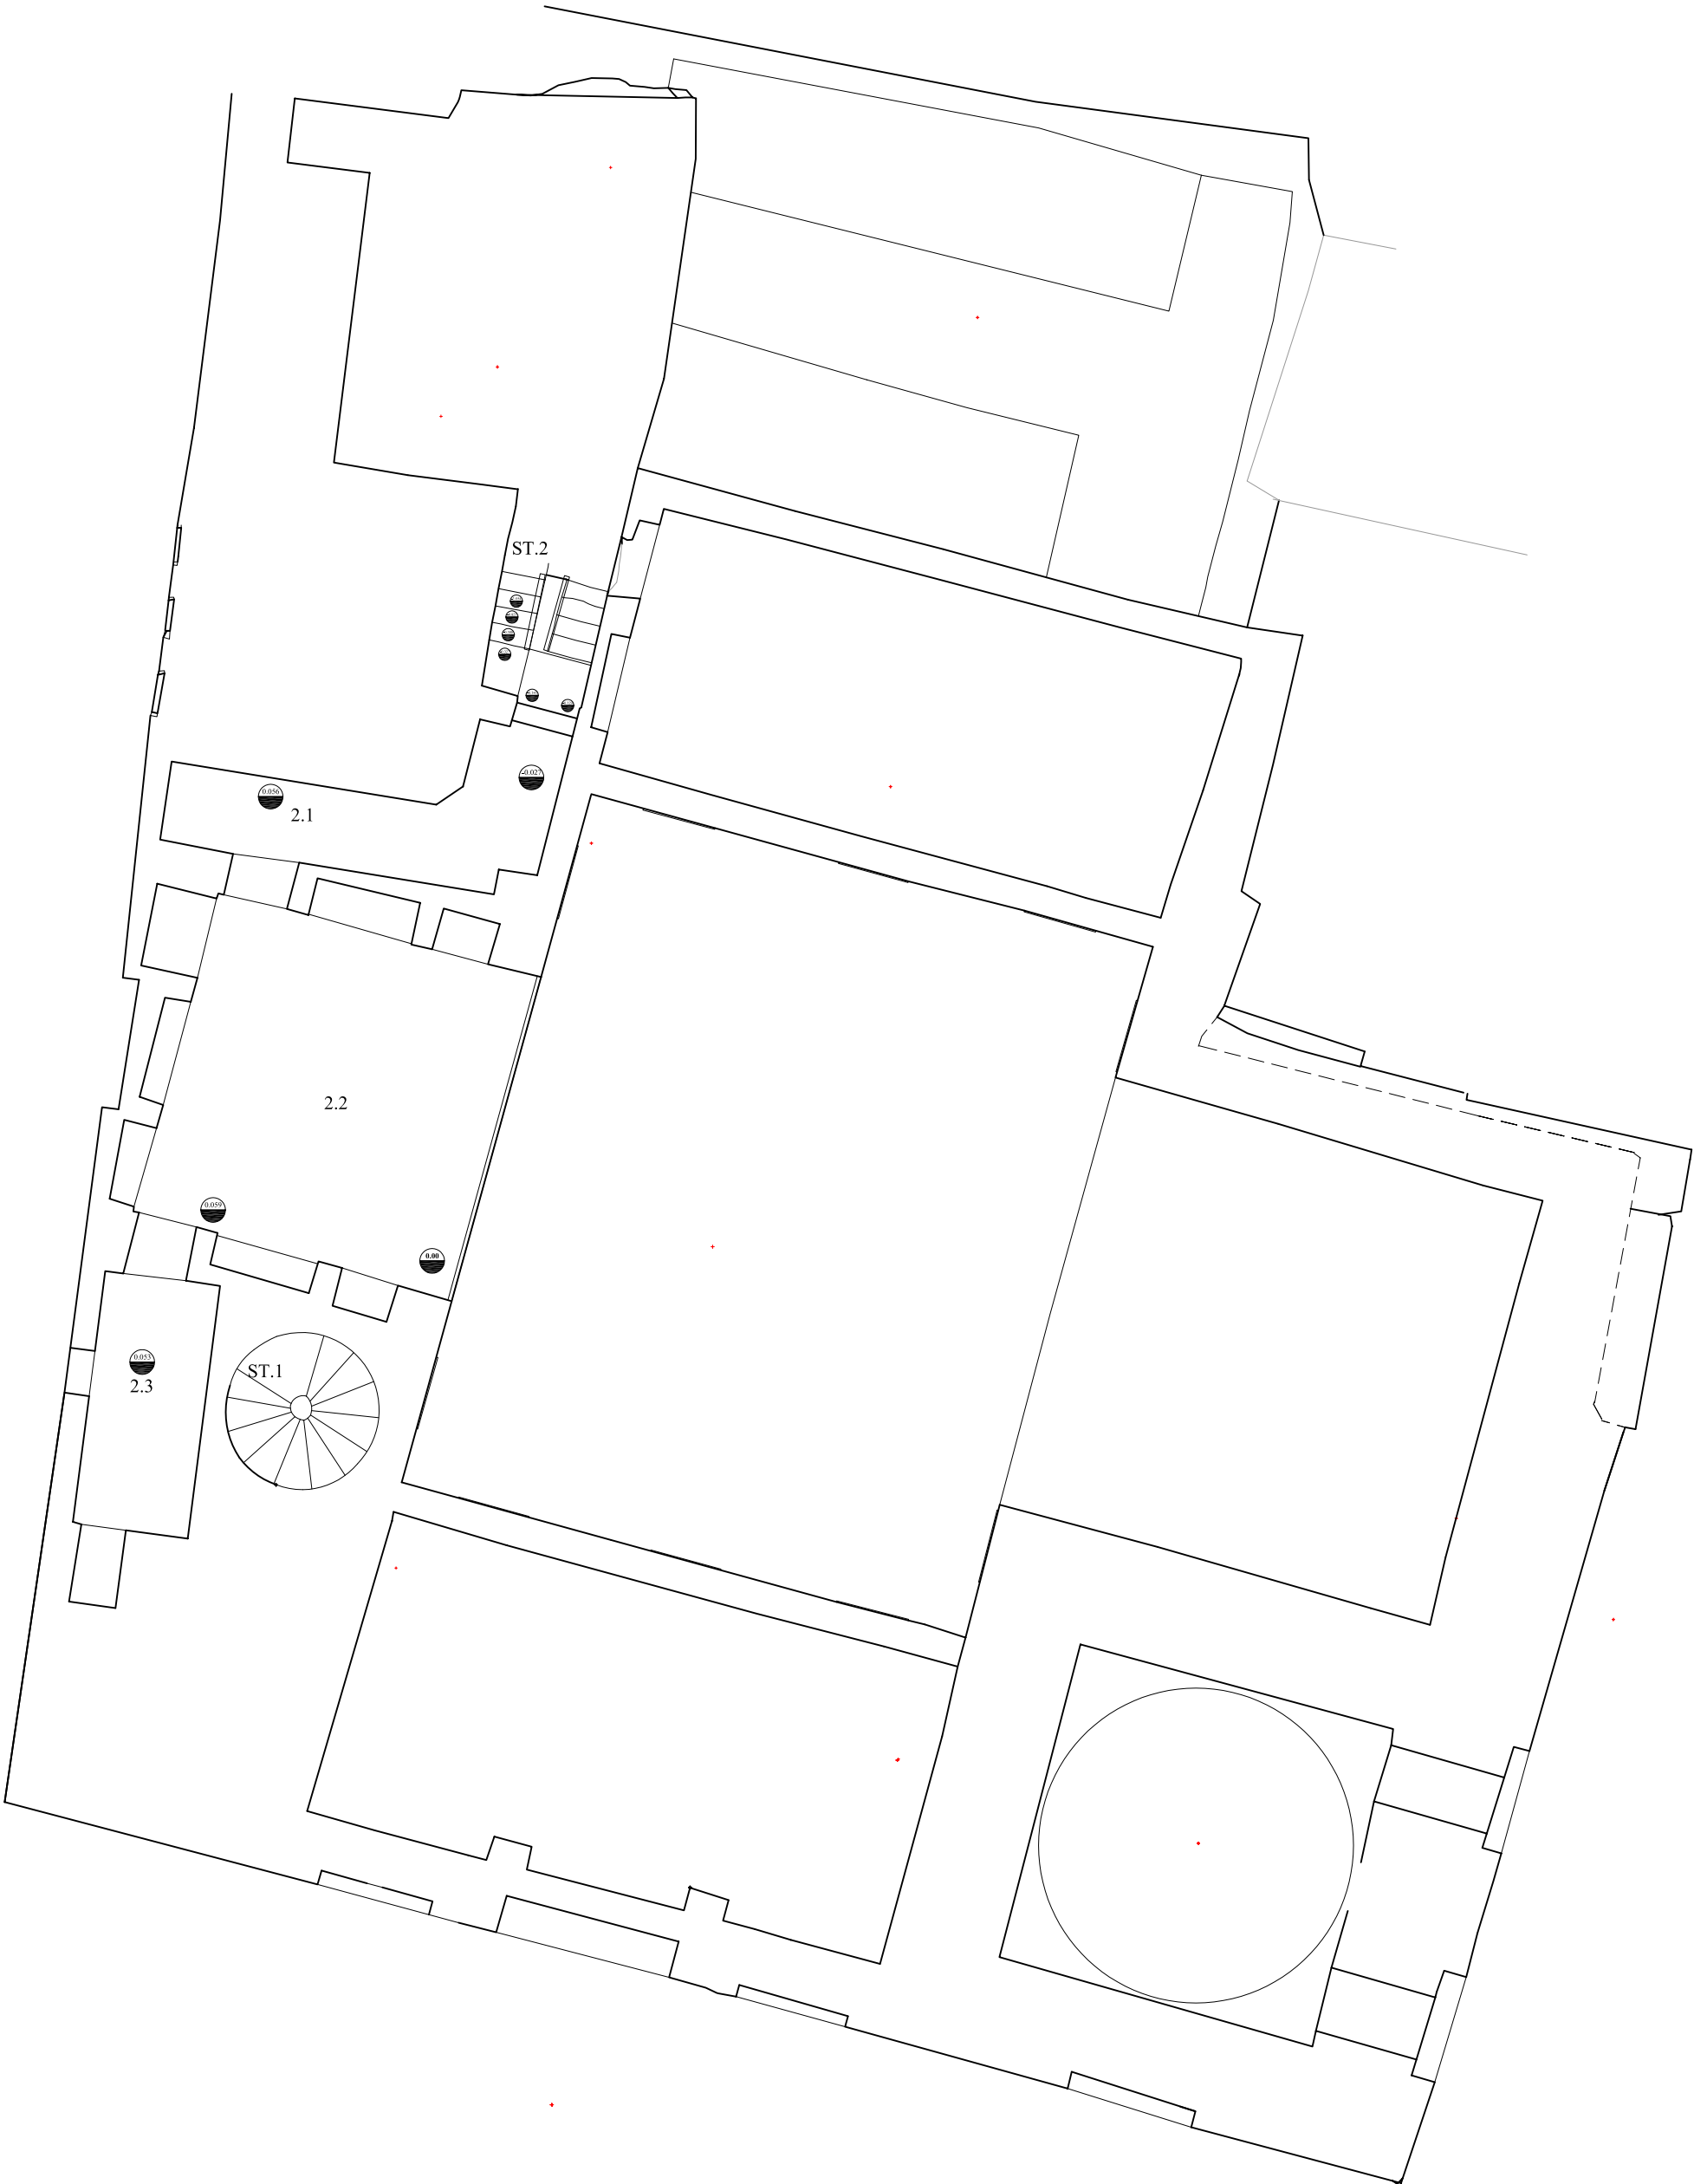

SECOND FLOOR PLAN

PL.04